


SITE PLAN LAYOUT

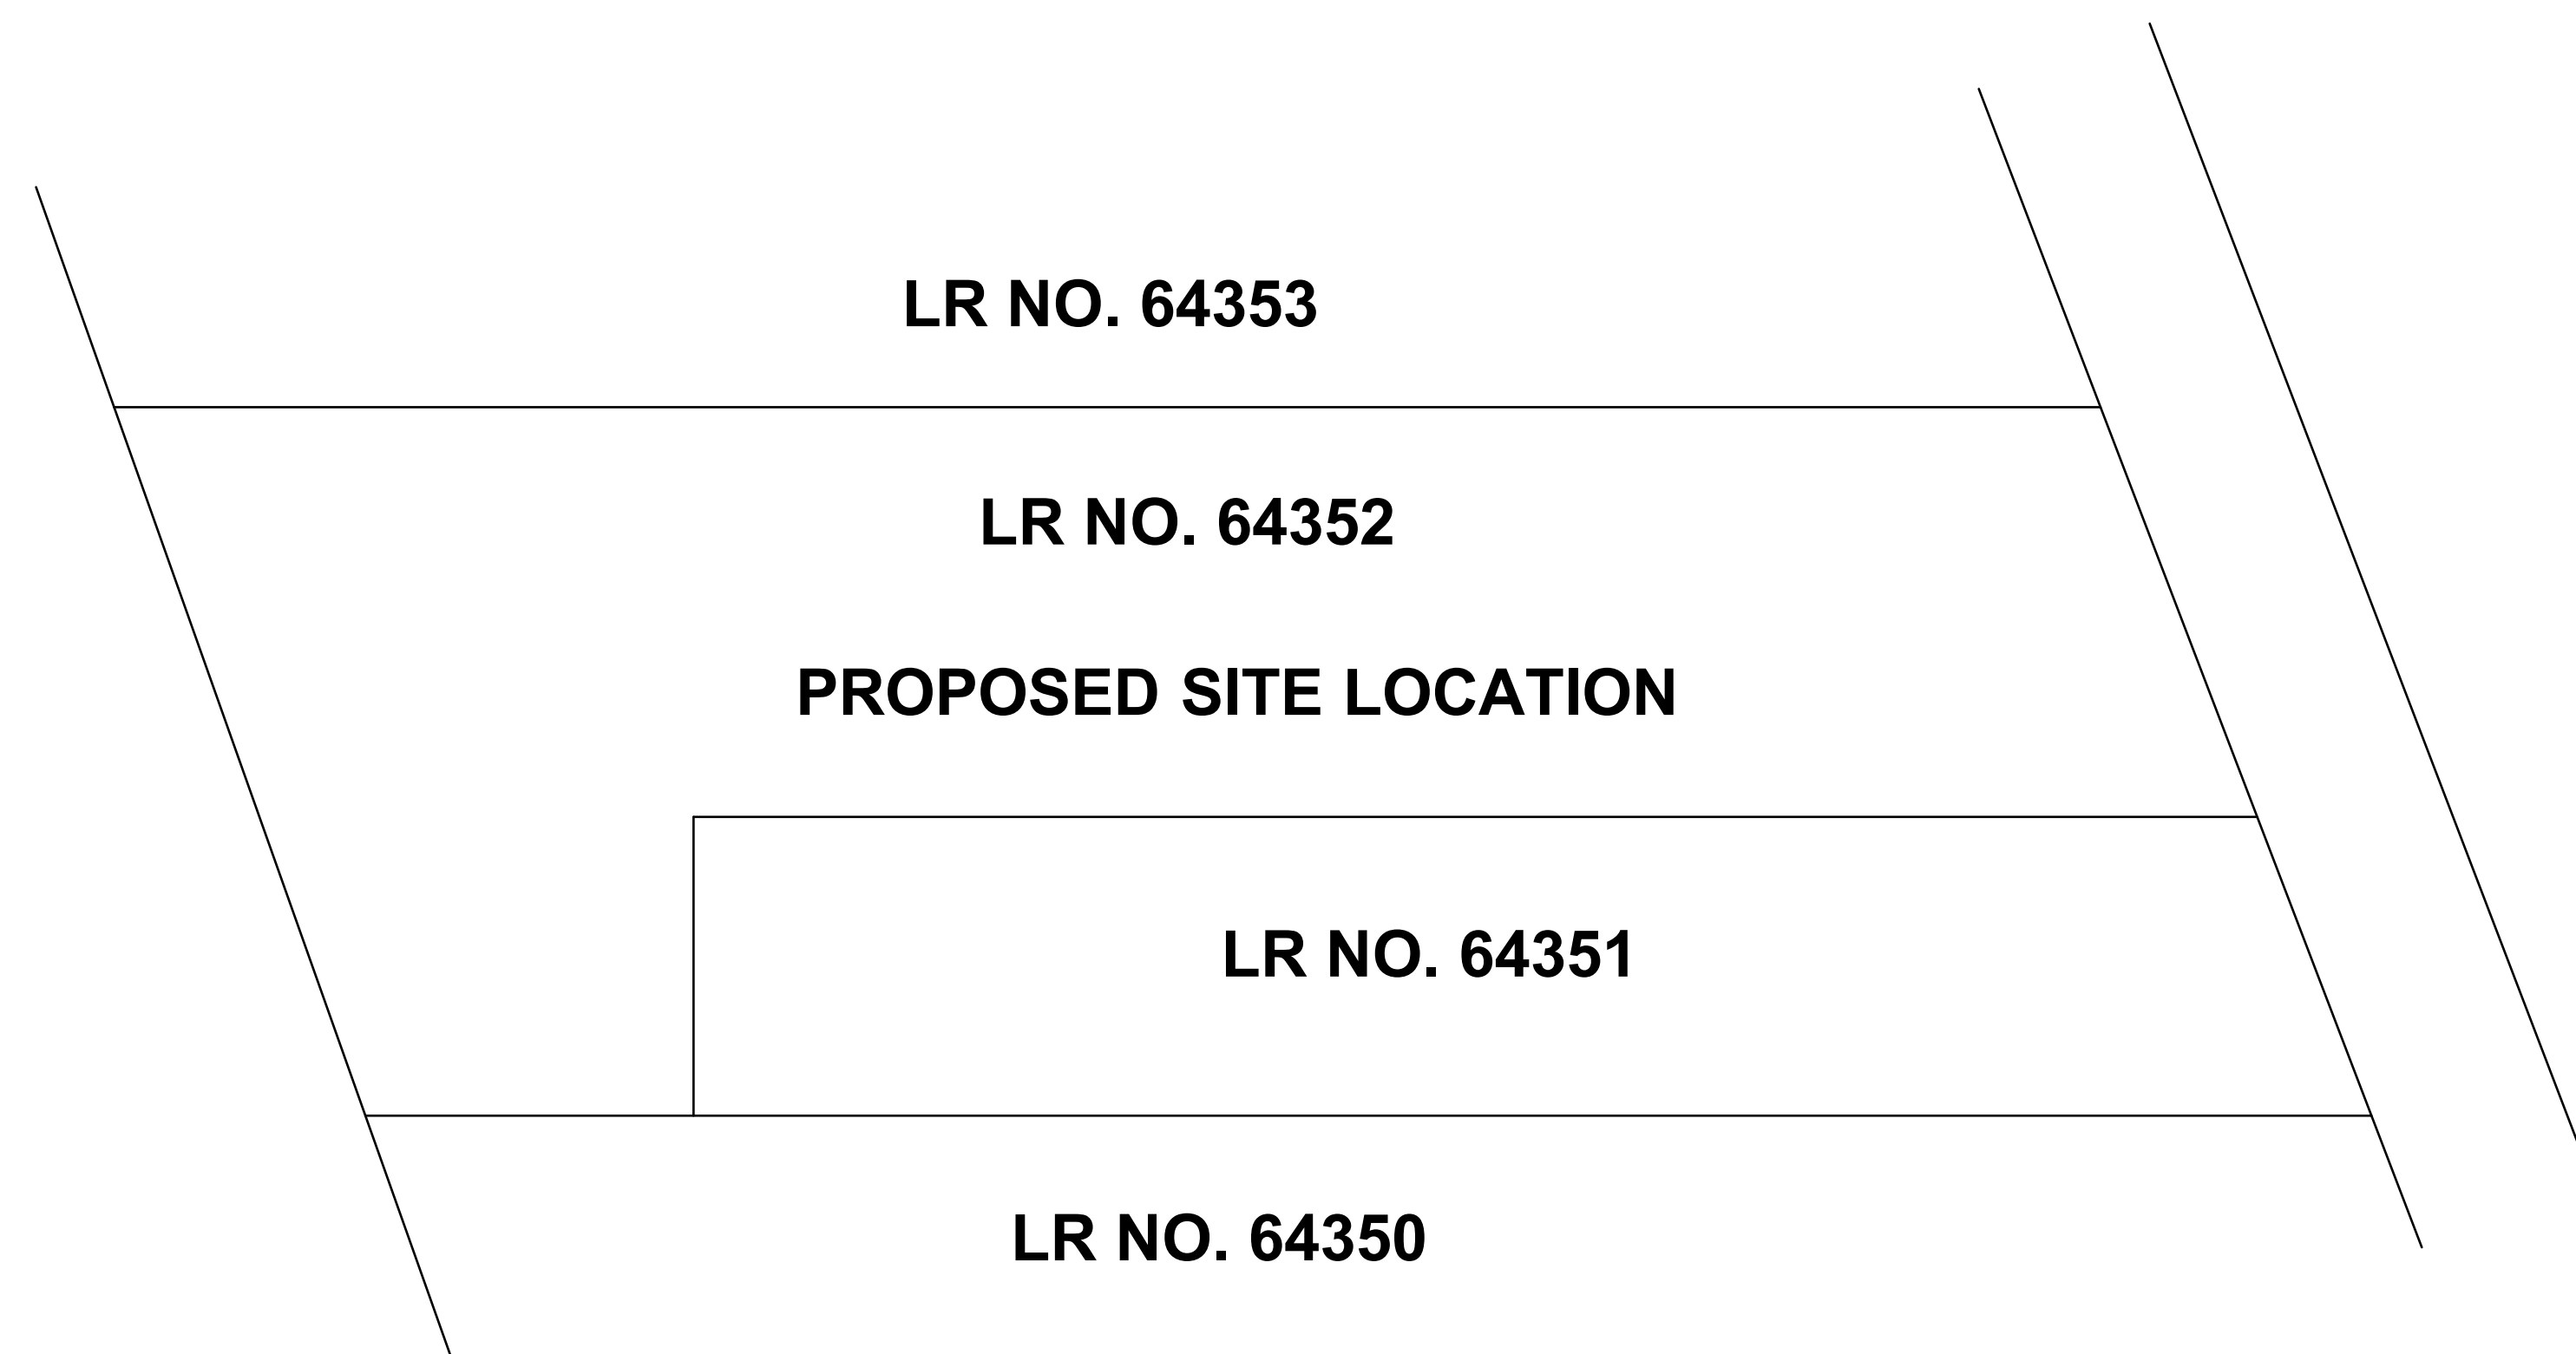

SITE LOCATION

PROJECT NAME	
PROPOSED RESIDENTIAL HOMES AT LR NO. 1/64352 - KOMAROCK	
CLIENT	
WESTMARK LIMITED P.O BOX NAIROBI	
CONSULTANT	
DRAWN BY	CHECKED BY
CHRIS MAWIOO	C.M
Architect Signature & stamp	
REVISIONS	
Drawing scale	Date
1:100	Oct 2018
Drawing: Site plan, Site location	